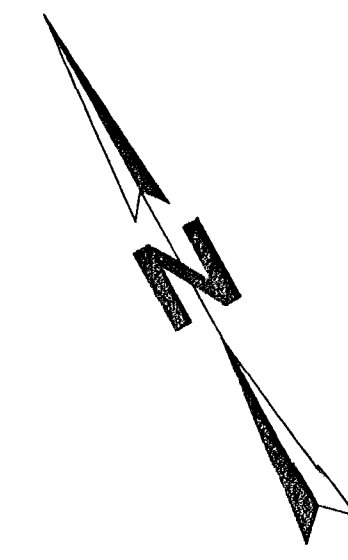


There are 1000000 sheets
of paper in the new office
located at 1000000th Street of
the City of New York
Print 8/27/61
C. Smith
Superintendent

[illegible]

**MILTON
LEWIS
HOWARD
ASSOCIATES, INC.
ARCHITECTS**

MAP SHOWING EASEMENT AREA TO BE GRANTED TO
THE CONNECTICUT LIGHT AND POWER COMPANY
ACROSS THE PROPERTY OF
THE HOUSING AUTHORITY OF THE CITY OF HARTFORD

REDEVELOPMENT
OF
HARRIET BEECHER STOWE VILLAGE
FOR THE HOUSING AUTHORITY OF THE
CITY OF HARTFORD, CONNECTICUT


CM DEVELOPMENT TEAM, LLC
414 NEW BRITAIN AVENUE
PLAINVILLE, CT 06062

Wm. D. Kelley


TIME
CORRES ENGINEERING, INC.
37 SEYMOUR AVENUE
WEST HARTFORD, CT 06119
(203) 232-9833 FAX 232-9838

SCALE	1"=40'
DATE	7-9-99
CHECKED BY	OT
FILE NO.	E-1124
DRAWING NO.	

E-4

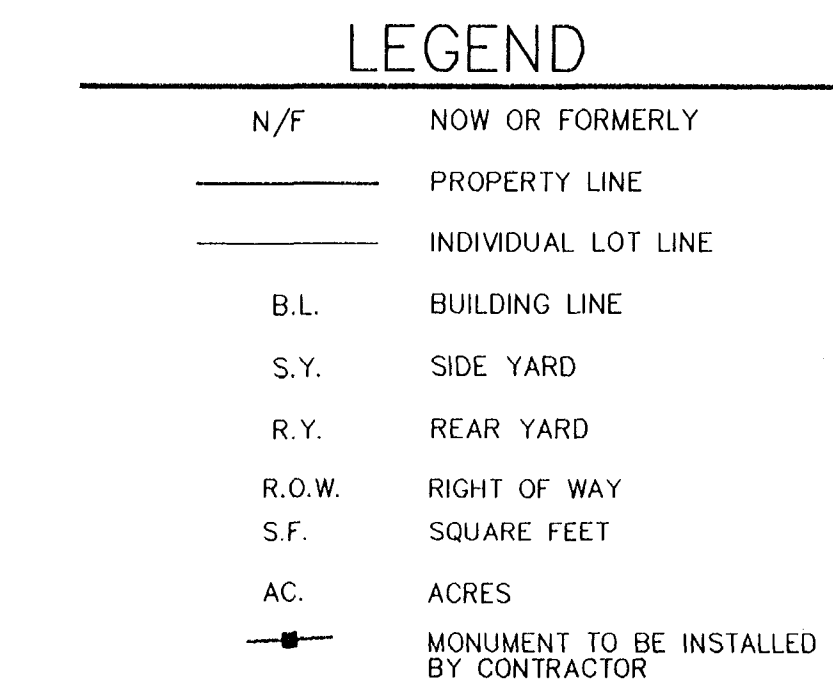

<u>SITE DATA</u>	
TOTAL SITE AREA	36.02 ACRES
TOTAL WETLANDS	0 ACRES
TOTAL FLOOD PLAIN	0 ACRES
EXISTING/PROPOSED ZONE	R-4
MINIMUM LOT SIZE	6000 SQ FT
TOTAL PROPOSED LOTS	95
BUILDING LINE	15/25/40 (SEE NOTE 3)
MINIMUM REAR YARD	30'
MINIMUM SIDE YARD	5&15 OR 1/4 BLDG HT. (SEE NOTE 4)
MINIMUM FRONTAGE ON STREET	50'
NOTE: SEE SHEET C-2 FOR GENERAL NOTES	

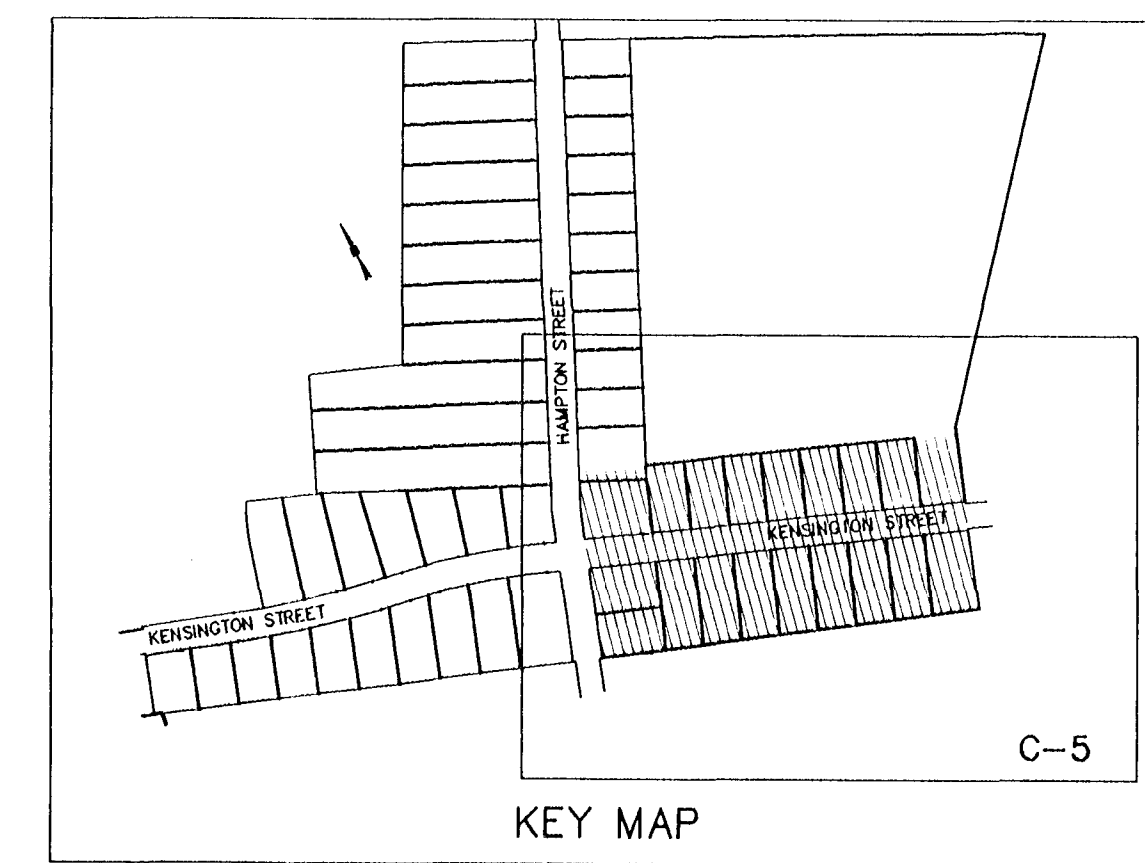

ES

STATE OF CONNECTICUT
PETER D. FLYNN
NO. 8792
REGISTERED
LAND SURVEYOR

TORRES ENGINEERING INC.
ORIGINAL INK
DRAWING
ON MYLAR