



The portion of the street shown on this map, ACE, established public street of The City of Hartford

Blint 4/2/01
O. Blint
Survey Supervisor

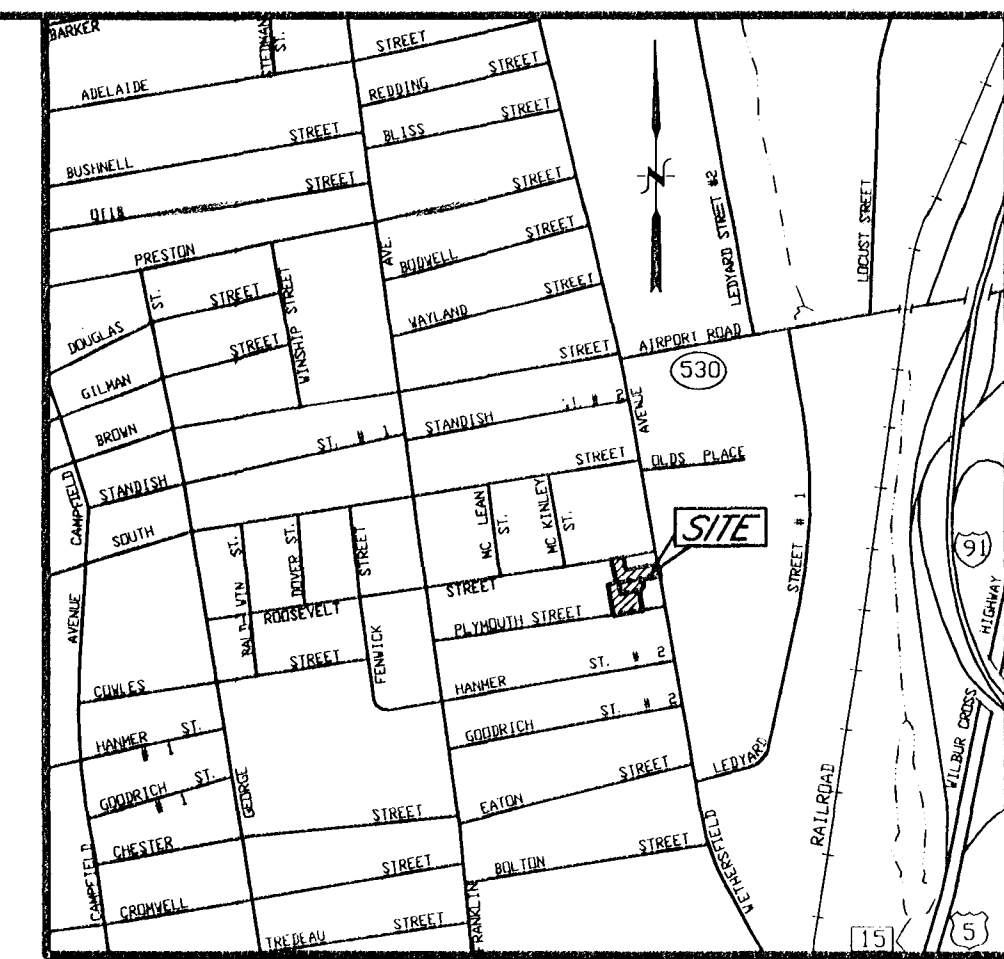

LOCATION MAP
SCALE 1"=1000'

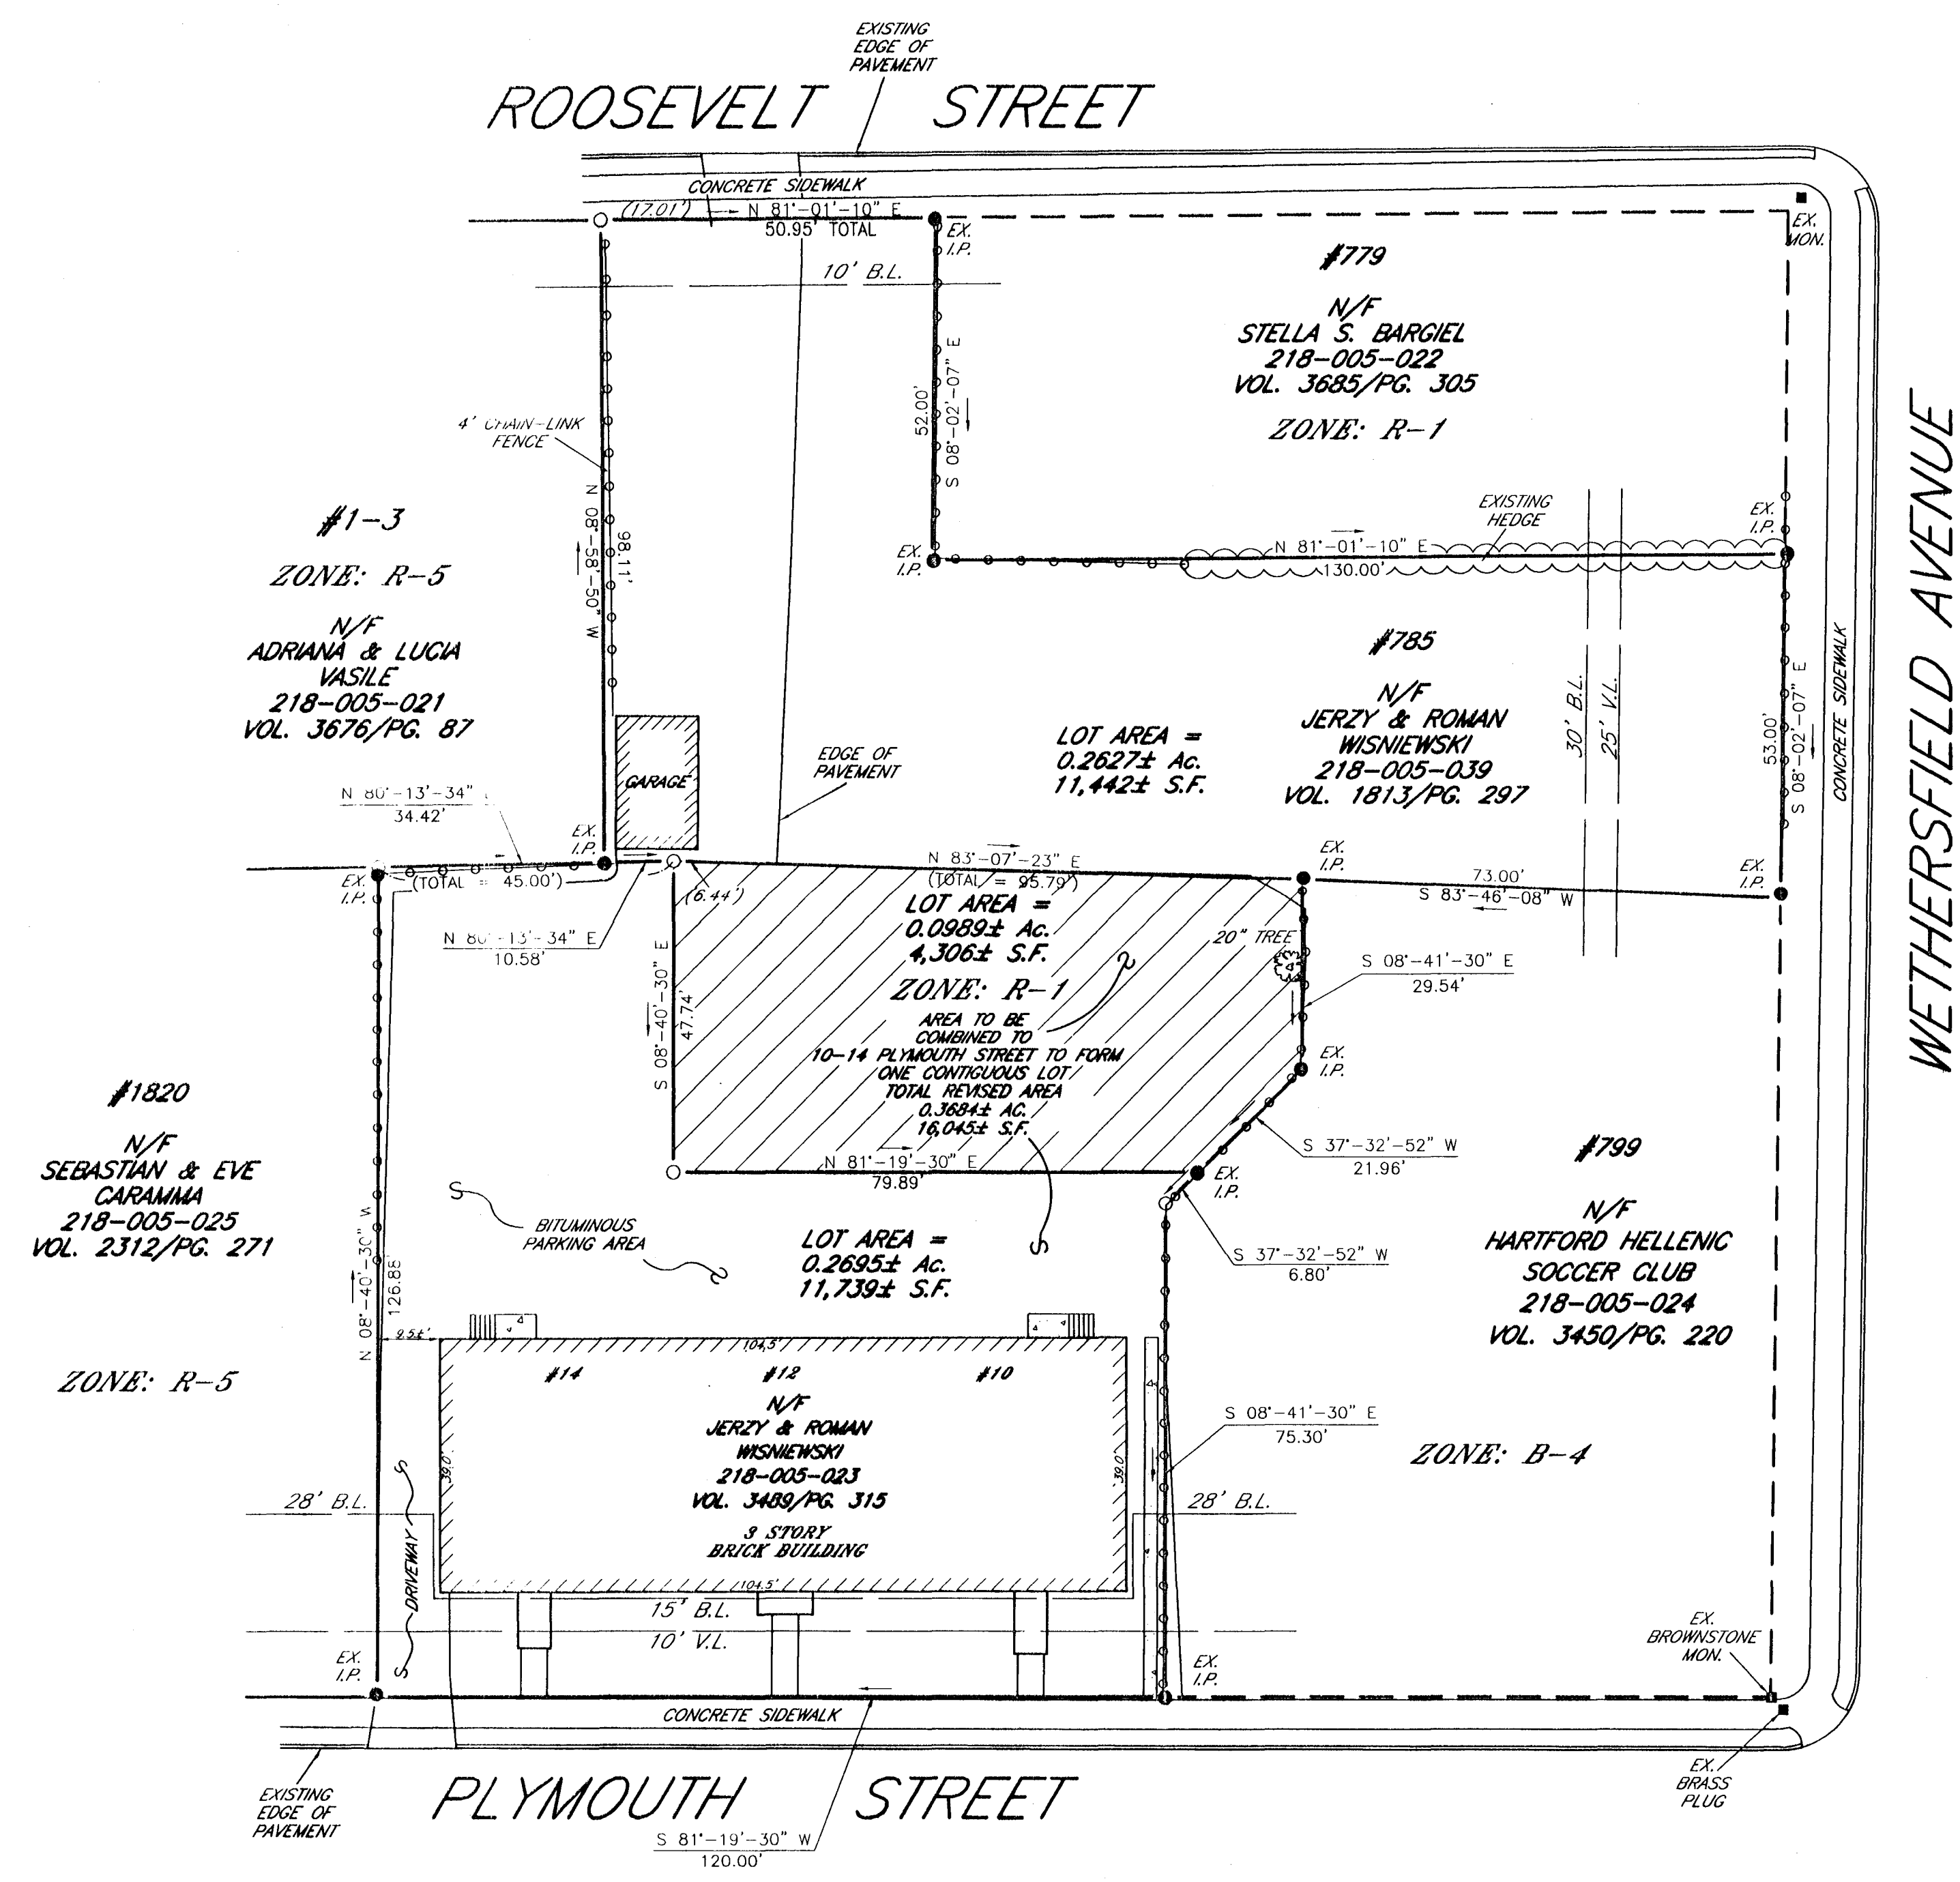

GENERAL NOTES

THIS PLAN WAS PREPARED FOR THE EXPRESS PURPOSES OF DEPICTING THE ADJUSTMENT OF THE PROPERTY LINES FOR 785 WETHERSFIELD AVENUE AND 12 PLYMOUTH STREET. IT WAS COMPILED FROM LIMITED RECORD RESEARCH, FIELD INVESTIGATION, MAPS, DEEDS AND OTHER SOURCES AND IT IS IN THE OPINION OF THE SURVEYOR A LIMITED BOUNDARY SURVEY-BOUNDARY LINE ADJUSTMENT MAP.


REFERENCE IS MADE TO MAPS ENTITLED "PROPERTY OF JOSEPHINE SUTERA, JOSEPH TRALONGO AND SEBASTIAN TRALONGO, LOCATED ON WETHERSFIELD AVE., PLYMOUTH AND ROOSEVELT STS., HARTFORD, CONN., SCALE 1"=20', OCT. 3, 1963, PHILIP LACAVA, L.S., C.E."

PLAN OF LAND SURVEYED FOR SOCONY-VACUUM OIL CO., INC., DATED AUGUST, 1946, SCALE 1"=10'; HENRY N. LOOMIS, CIVIL ENGINEER.

PROPERTY OF: ETTORE, SEBASTIAN & VICTOR TRALONGO, LOCATED AT: #2 PLYMOUTH STREET & #779 WETHERSFIELD AVENUE, HARTFORD, CONN., SCALE: 1"=10', DATE: 4-11-63, SHEET: 1 OF 1, ROBERT R. MESSIER, L.S.

PROPERTY OF: ANGELO D'AMBROSIO AND VITO A. D'AMBROSIO, SCALE 1 INCH = 50 FEET, JULY, 1918, L. W. BURT & SON, CIVIL ENGINEERS.

PROPERTY IS SUBJECT TO EASEMENTS, RIGHTS OF WAYS, AGREEMENTS AND COVENANTS AS OF RECORD THEY MAY APPEAR.

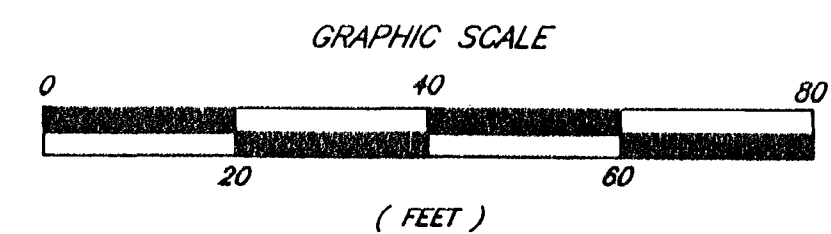

HARTFORD LAND RECORDS			
RECEIVED FOR RECORDING:			
TOWN CLERK	DATE	TIME	MAP NO.
TO THE BEST OF MY KNOWLEDGE AND BELIEF THIS MAP IS SUBSTANTIALLY CORRECT AS NOTED HEREON AND THIS SURVEY AND MAP HAS BEEN PREPARED IN ACCORDANCE WITH SECTIONS 20-3000-1 THRU 20-3000-20 OF THE REGULATIONS OF CONNECTICUT STATE AGENCIES - MINIMUM STANDARDS FOR SURVEYS AND MAPS IN THE STATE OF CONNECTICUT AS ENDORSED BY THE CONNECTICUT ASSOCIATION OF LAND SURVEYORS, INC. IT IS A LIMITED BOUNDARY SURVEY-BOUNDARY LINE ADJUSTMENT MAP BASED ON A DEPENDENT SURVEY CONFORMING TO HORIZONTAL ACCURACY CLASS A-2 SURVEY. (SEE NOTES HEREON)			
SURVEYORS SIGNATURE		11/89 DATE	12056 LICENSE NUMBER

- LEGEND
- EXISTING IRON PIN
 - PROPERTY CORNER
 - EXISTING MONUMENT
 - ▲ ANGLE POINT
 - ===== EXISTING STONE WALL

COPYRIGHT © 1999
MESSIER & ASSOCIATES, INC.
SURVEYORS - ENGINEERS

THESE DRAWINGS ARE THE PROPERTY OF THE ENGINEER/SURVEYOR AND HAVE BEEN PREPARED SPECIFICALLY FOR THE OWNER FOR THIS PROJECT AT THIS SITE AND ARE NOT TO BE USED FOR ANY OTHER PURPOSE, LOCATION, OR OWNER WITHOUT WRITTEN CONSENT OF THE ENGINEER/SURVEYOR.

NO DECLARATION IS EXPRESSED OR IMPLIED UNLESS THIS PLAN BEARS THE EMBOSSED SEAL OF THE LAND SURVEYOR AND/OR PROFESSIONAL ENGINEER WHOSE SIGNATURE APPEARS HEREON.

MESSIER & ASSOCIATES, Inc.		REV.	DATE	DESCRIPTION
SURVEYORS - ENGINEERS		1	3/09/01	MISC.
MANCHESTER, CT. (860) 646-6013				
PUTNAM, CT. (860) 928-1171				
PLANNING - SURVEY - DESIGN - CONSTRUCTION				
BOUNDARY LINE ADJUSTMENT PLAN				
(COMP. FILE = 99-125.DWG)				
PREPARED FOR:		DATE: 11/89		
ROMAN & JERZY WISNIEWSKI		SCALE: 1"=20 FT.		
785 WETHERSFIELD AVENUE		DESIGN: DAS		
AND		DRAWN: DAS		
10, 12 & 14 PLYMOUTH STREET		CHECK: RRM		
HARTFORD, CONNECTICUT		SHEET 1 OF 1		
		PROJECT No. 87-280		
		PLAN No. 99-125		