



"BOUNDARY & TOPOGRAPHIC MAP #80 & #82 MADISON STREET PREPARED FOR CITYSCAPE HOMEOWNERSHIP ZONE HARTFORD, CONNECTICUT" by AESCHLIMAN LAND SURVEYING 345 BELL STREET GASTONBURY, CT SCALE 1" = 20' DATED 6/18/99 --AND--
"BOUNDARY & TOPOGRAPHIC MAP 271 & 273 JEFFERSON STREET 1044 - 1046, 1054 - 1056, 1064 & 1072 BROAD STREET PREPARED FOR CITYSCAPE HOMEOWNERSHIP ZONE HARTFORD, CONNECTICUT" by AESCHLIMAN LAND SURVEYING 345 BELL STREET GASTONBURY, CT SCALE 1" = 20' DATED 10/1/99.


Type of Survey: Resubdivision
Boundary Determination Category: Dependent Resurvey & First Survey
Class of Accuracy: A-2

To my knowledge and belief, this map is substantially correct as noted herein. This survey was prepared pursuant to the Regulations of Connecticut State agencies Section 20-300b-1 through 20-300b-20 and the "Standards for Surveys and Maps in the State of Connecticut" as adopted by the Connecticut Association of Land Surveyors, Inc., on September 26, 1996.

Sands E. Aeschliman IS #14201



CREST GRAPHICS
FIXED LINE MYLAR

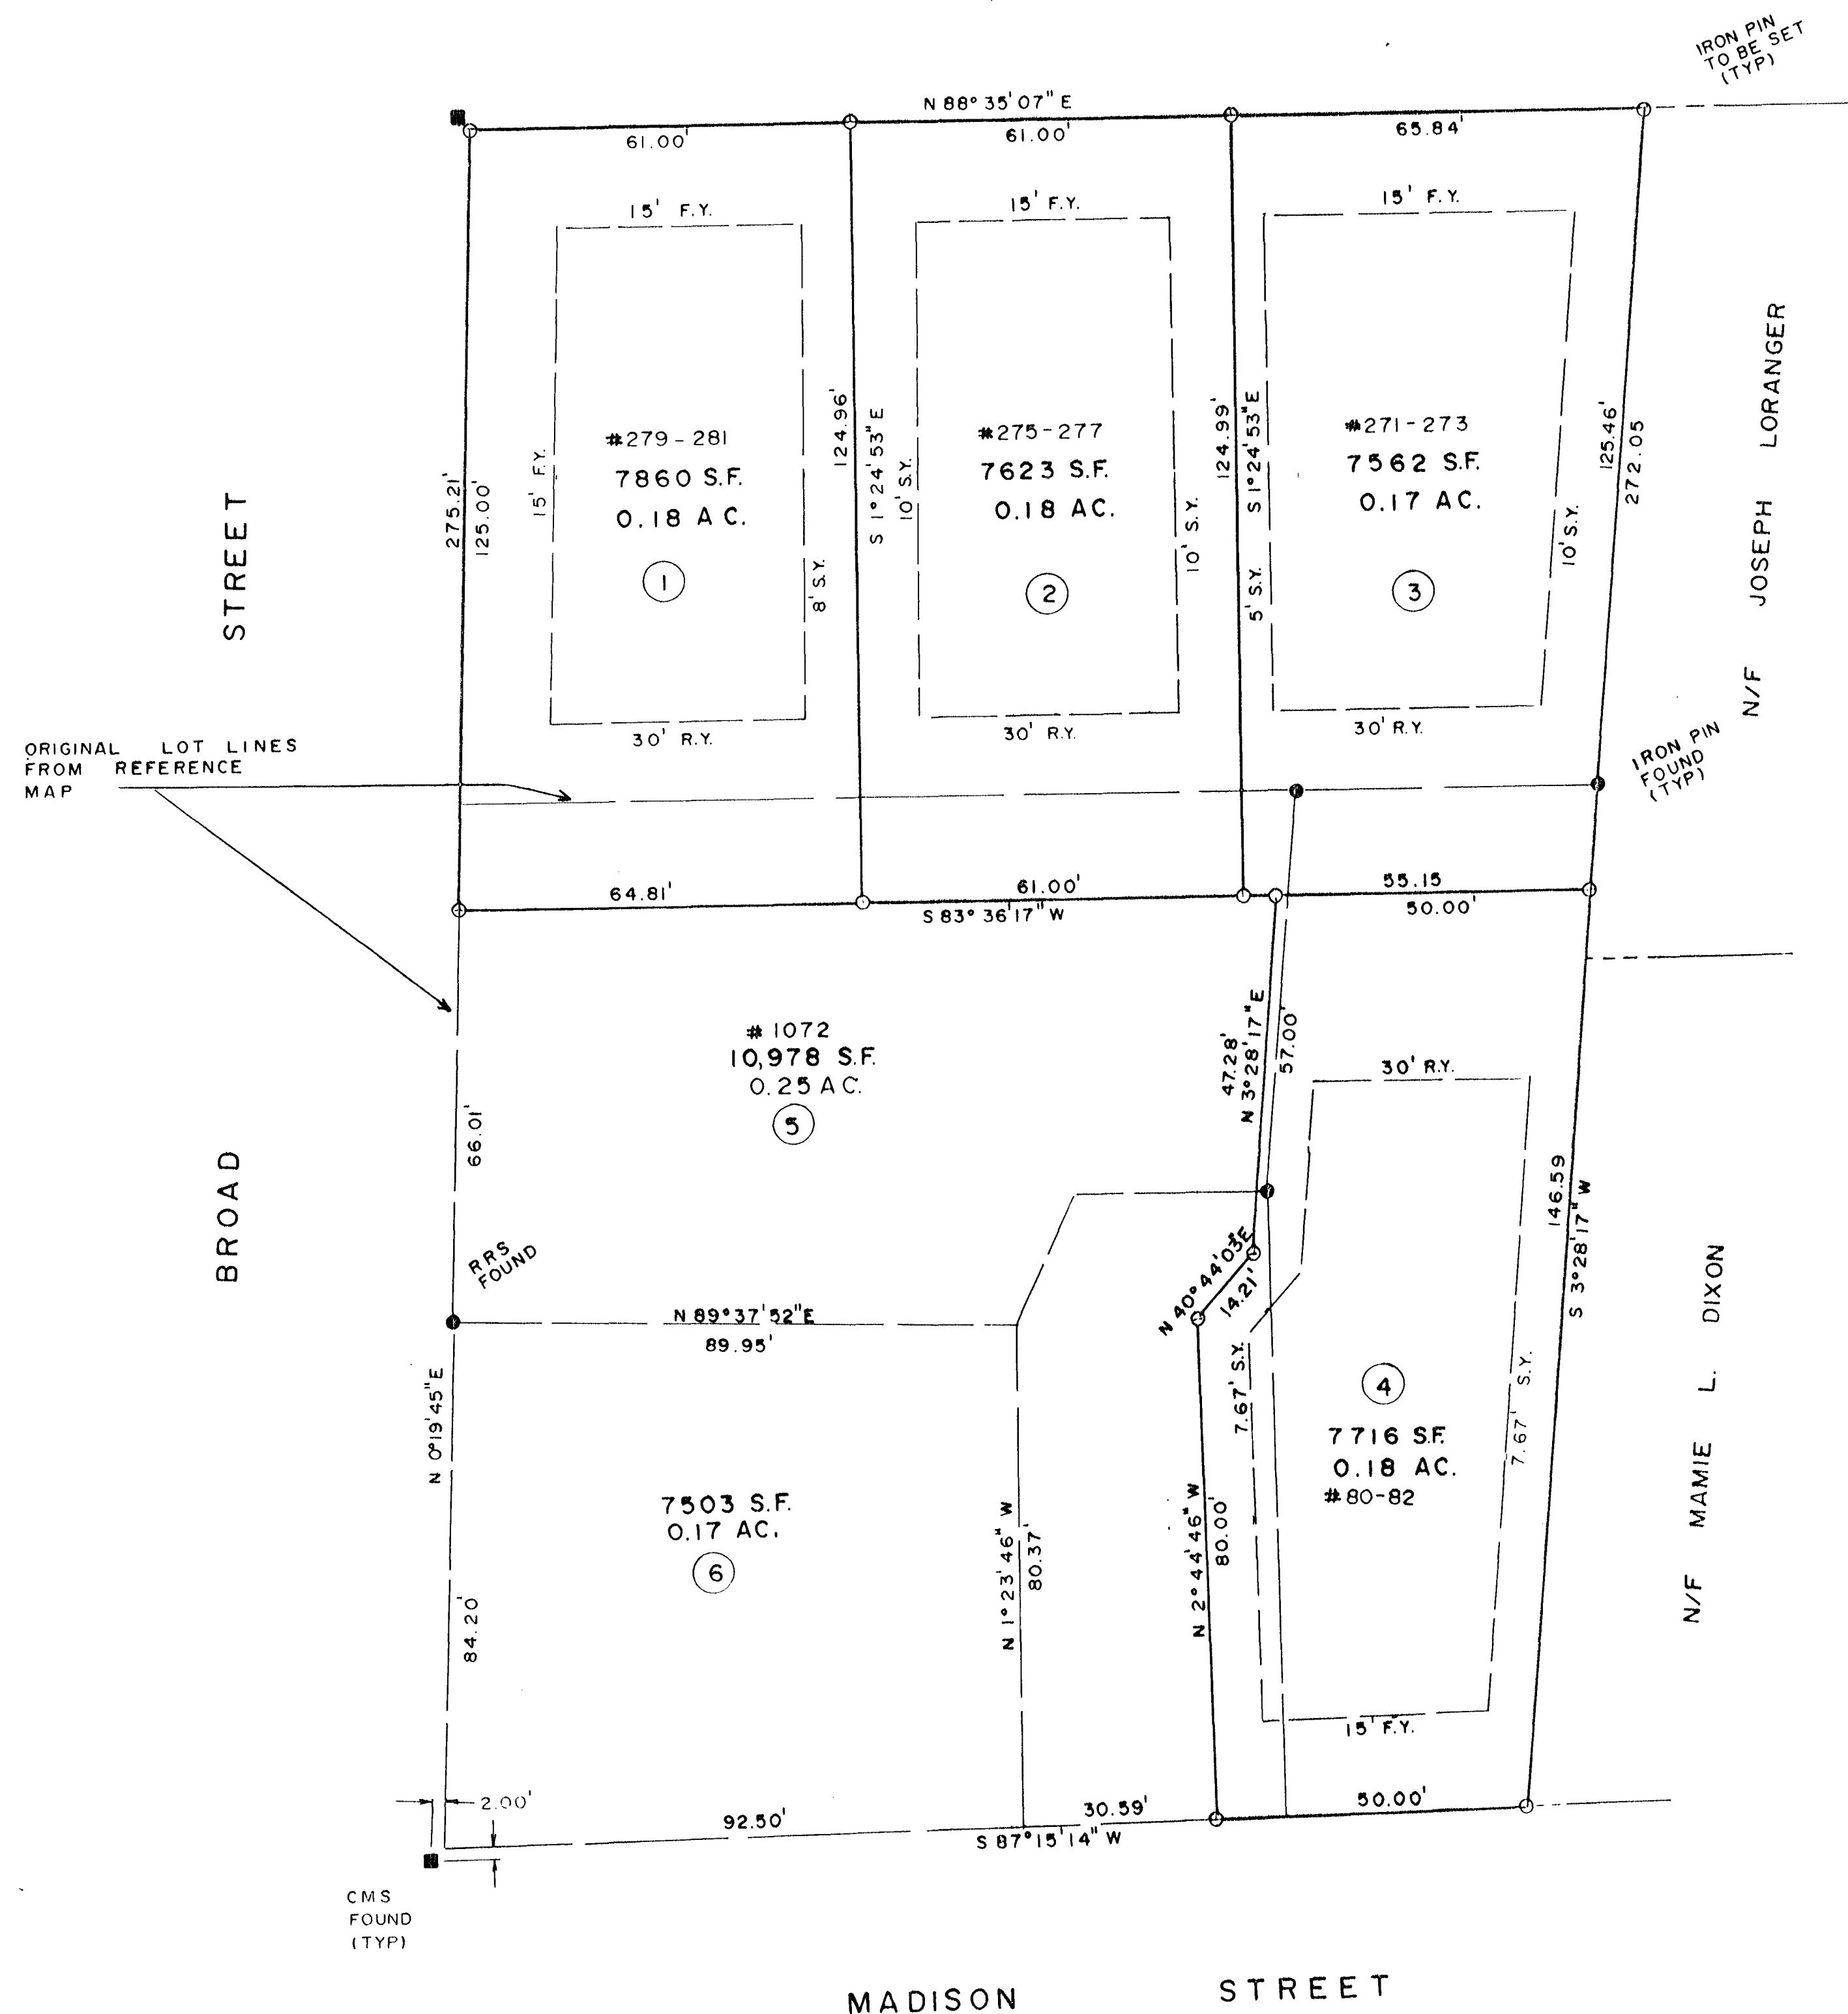

279-281, 275-277, 271-273 JEFFERSON STREET
80-82 MADISON STREET, 1072 BROAD STREET

PREPARED FOR

CITYSCAPE HOMEOWNERSHIP ZONE

HARTFORD, CONN

REV 8-22-00 CITY COMMENTS

AESCHLIMAN LAND SURVEYING
348 BELL STREET
GLASTONBURY, CT 06033
(860) 859-4881

Date 6 - 13 - 00	Scale 1" = 20'	Map No. 99100-19
------------------	----------------	------------------

