




City of Hartford Assessor Map With Building and Veranda Lines

Legend


Parcel ID	161507165	Parcel ID	7500 sf or Ac	Parcel Area
Duplicate Parcel ID	88	Street Address	11-19	Condo Lot Range
Exempt ID	11D	Condo Unit		
Building ID		Driveway and Parking Lot Paved		
Air Right ID		Driveway and Parking Lot Unpaved		
Parcels		Sidewalk		
Tax Map Grid		Private Sidewalk and Steps		
City Boundary Line		Runway		
Building		Bridge		
Building Under Construction		Wharf and Pier		
House Trailer		Fuel Tank		
Foundation		Water Tank		
Greenhouse		Tunnel		
Cement Pad		Trail		
Deck		Railroad		
Patio		Abandoned Railroad		
Pool		Fence		
Golf Course		Ruins		
Fairway		Road Edge Paved		
Green		Road Edge Unpaved		
Sand Trap		Building Line		
Tee		Veranda Line		
Swamp				
Water				
River or Stream				
Hedge				
Vegetation				

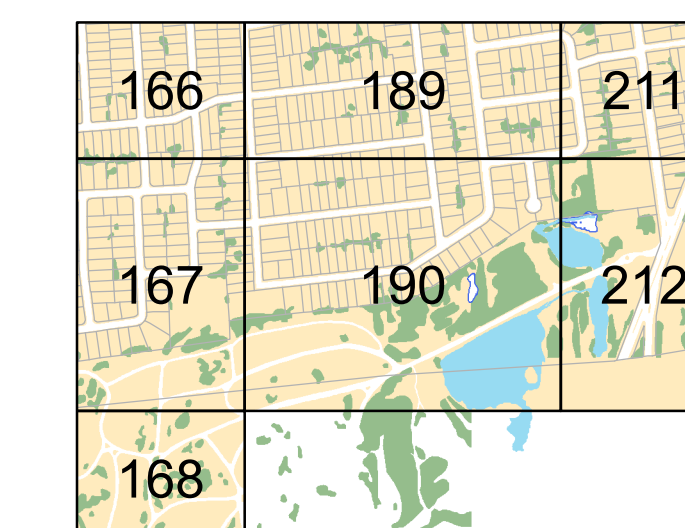


Key Map

DISCLAIMER:
The planimetric and topographic information depicted on this map was compiled by The James Sewell Company and is based on an aerial flight performed in April 2006. In addition, the City's GIS staff has been updating limited planimetric features based on information on file in various City departments. The parcel and property information depicted on this map has been compiled from recorded deeds, maps, assessor records, and other public records on file in the City of Hartford. The intent of this map is to depict a graphical representation of real property information relative to the planimetric features for the City of Hartford and is subject to change as a more accurate survey may disclose. The City of Hartford and the mapping company assume no legal responsibility for the information contained in this data.

THIS MAP IS NOT TO BE USED FOR THE TRANSFER OF PROPERTY.
Horizontal Datum: Connecticut State Plane Coordinates (NAD 83 feet)
Vertical Datum: North American Vertical Datum (NAVD 88 feet)

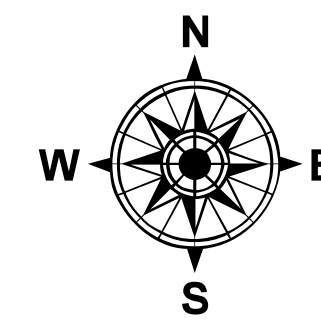


Date: February 21, 2015

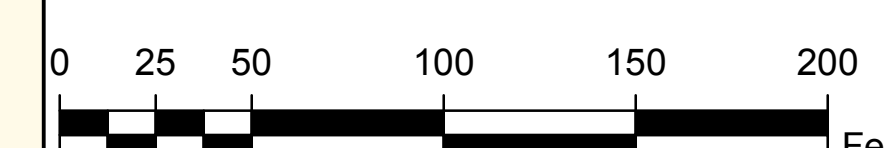

1 inch = 50 feet

Map Sheet 190

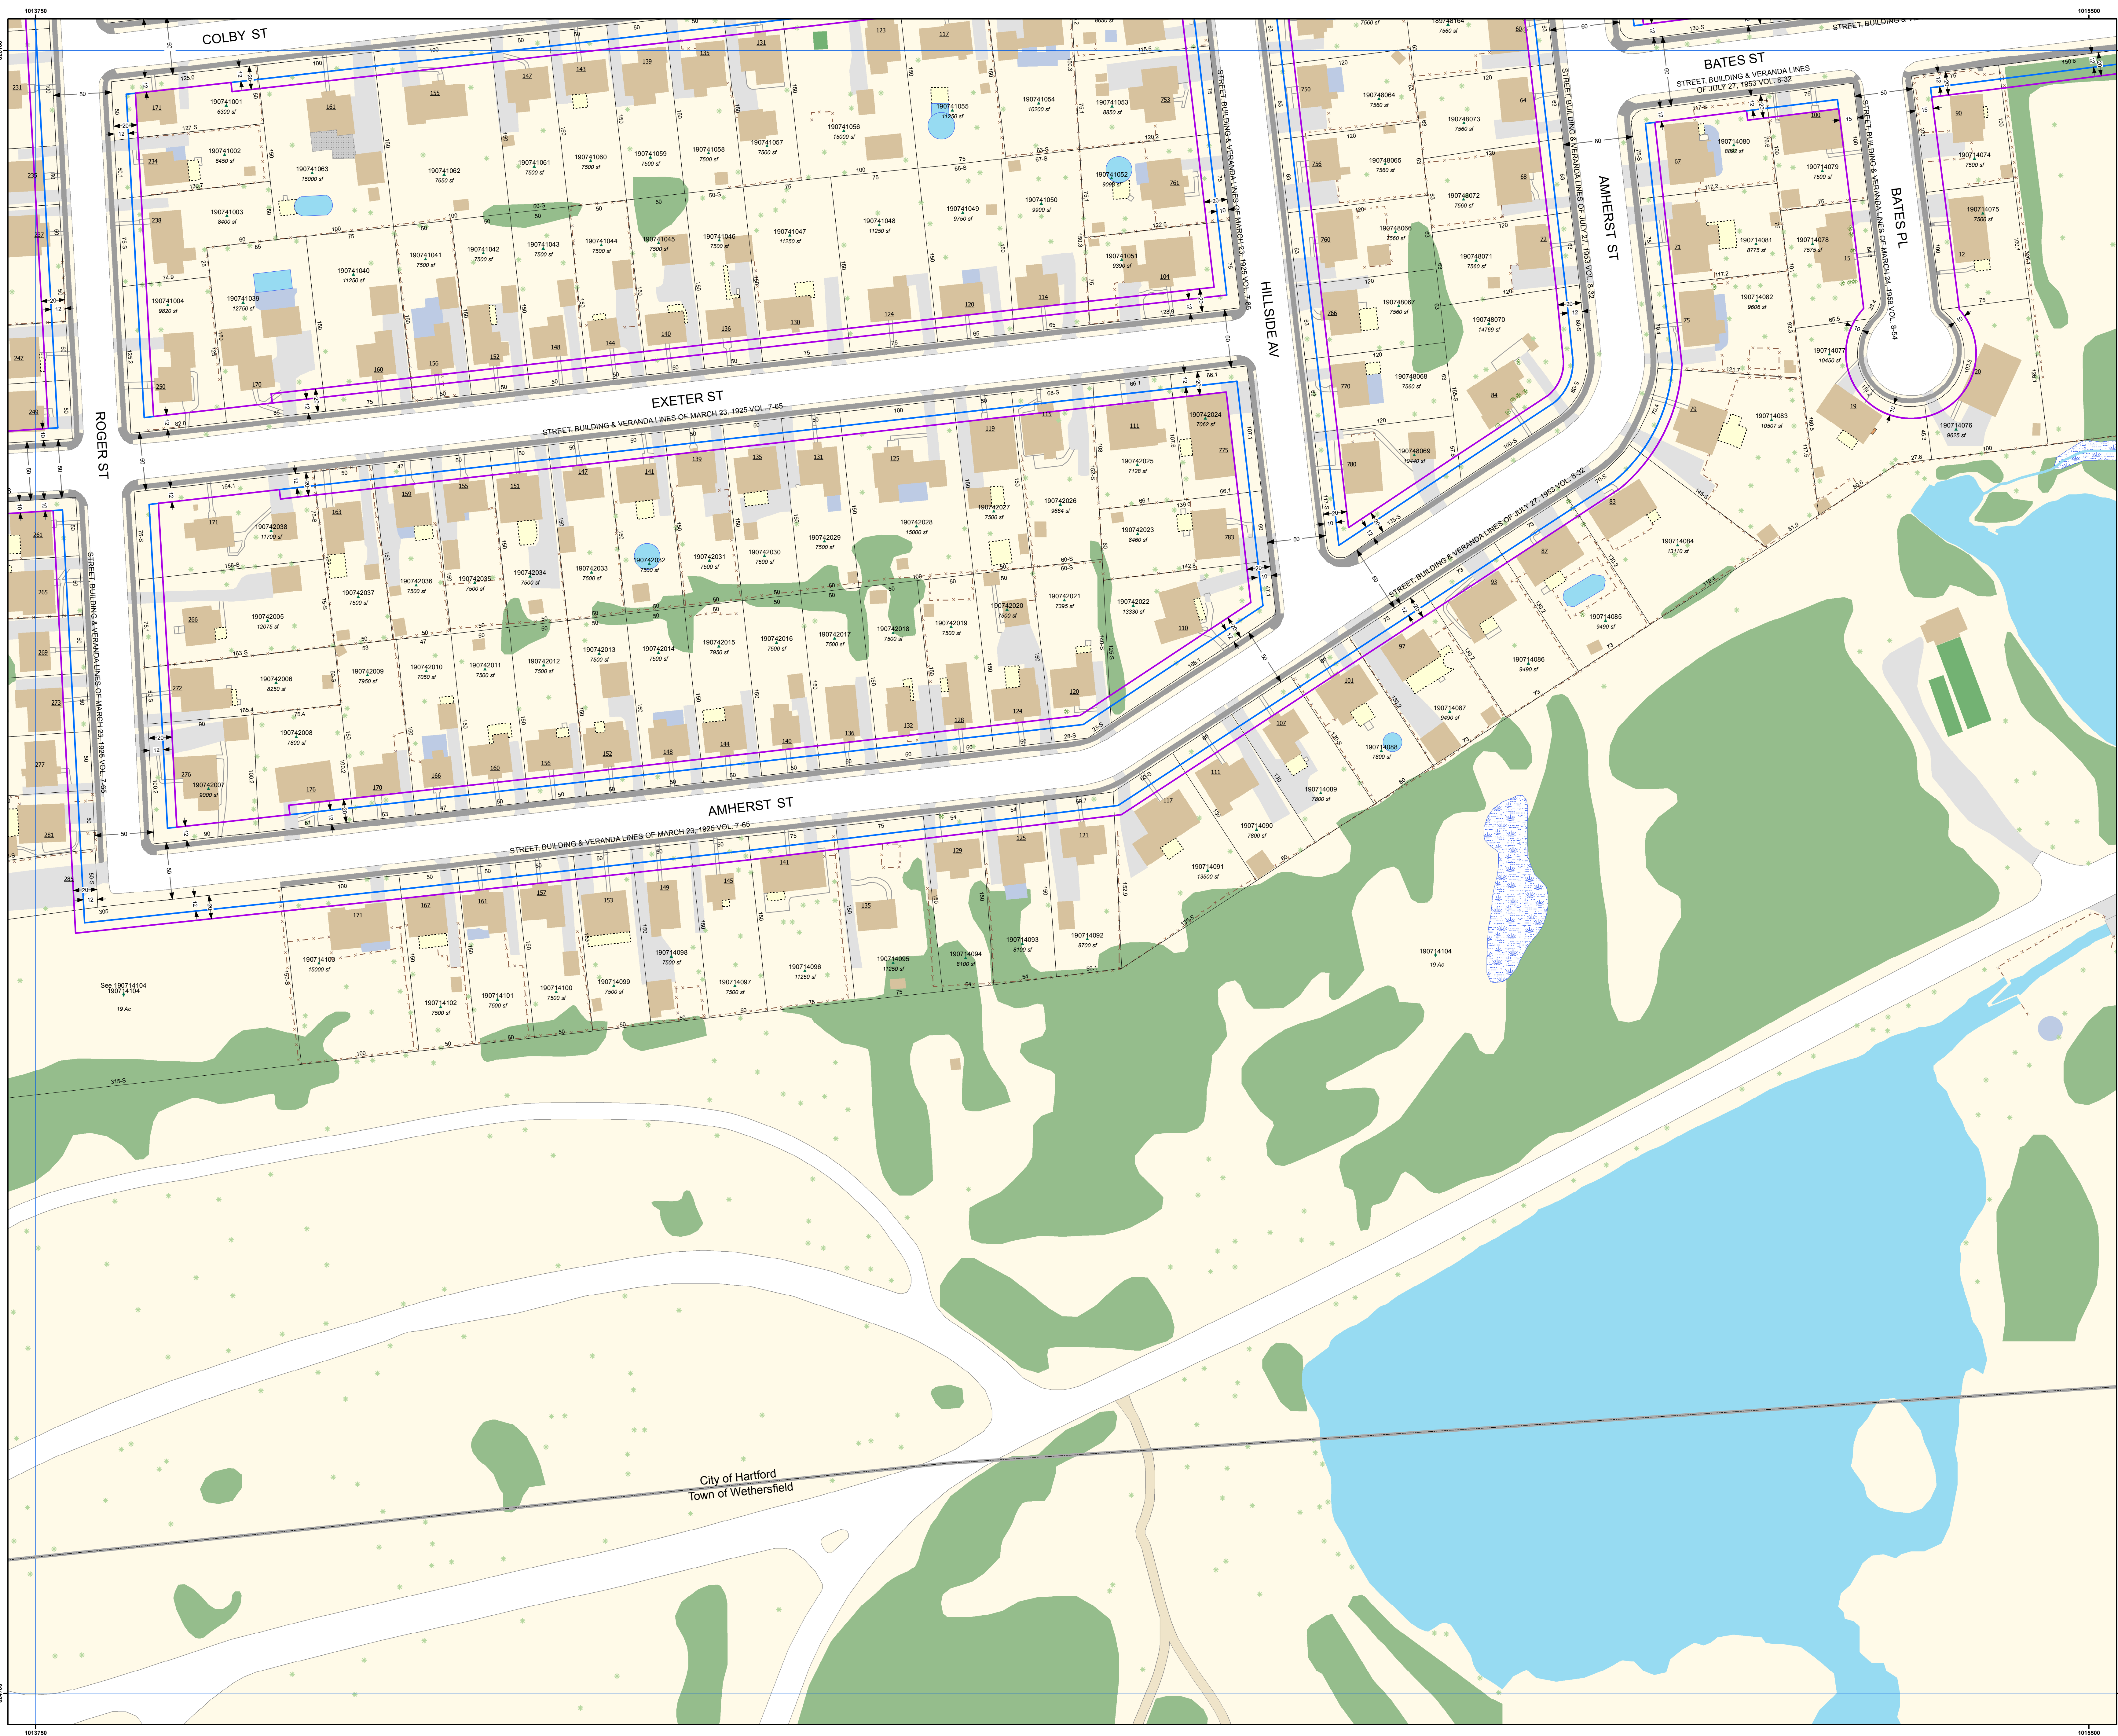

City of Hartford
Town of Wethersfield